


# INNERE WEID 7

## GRUNDRISS DACHGESCHOSS 1:100

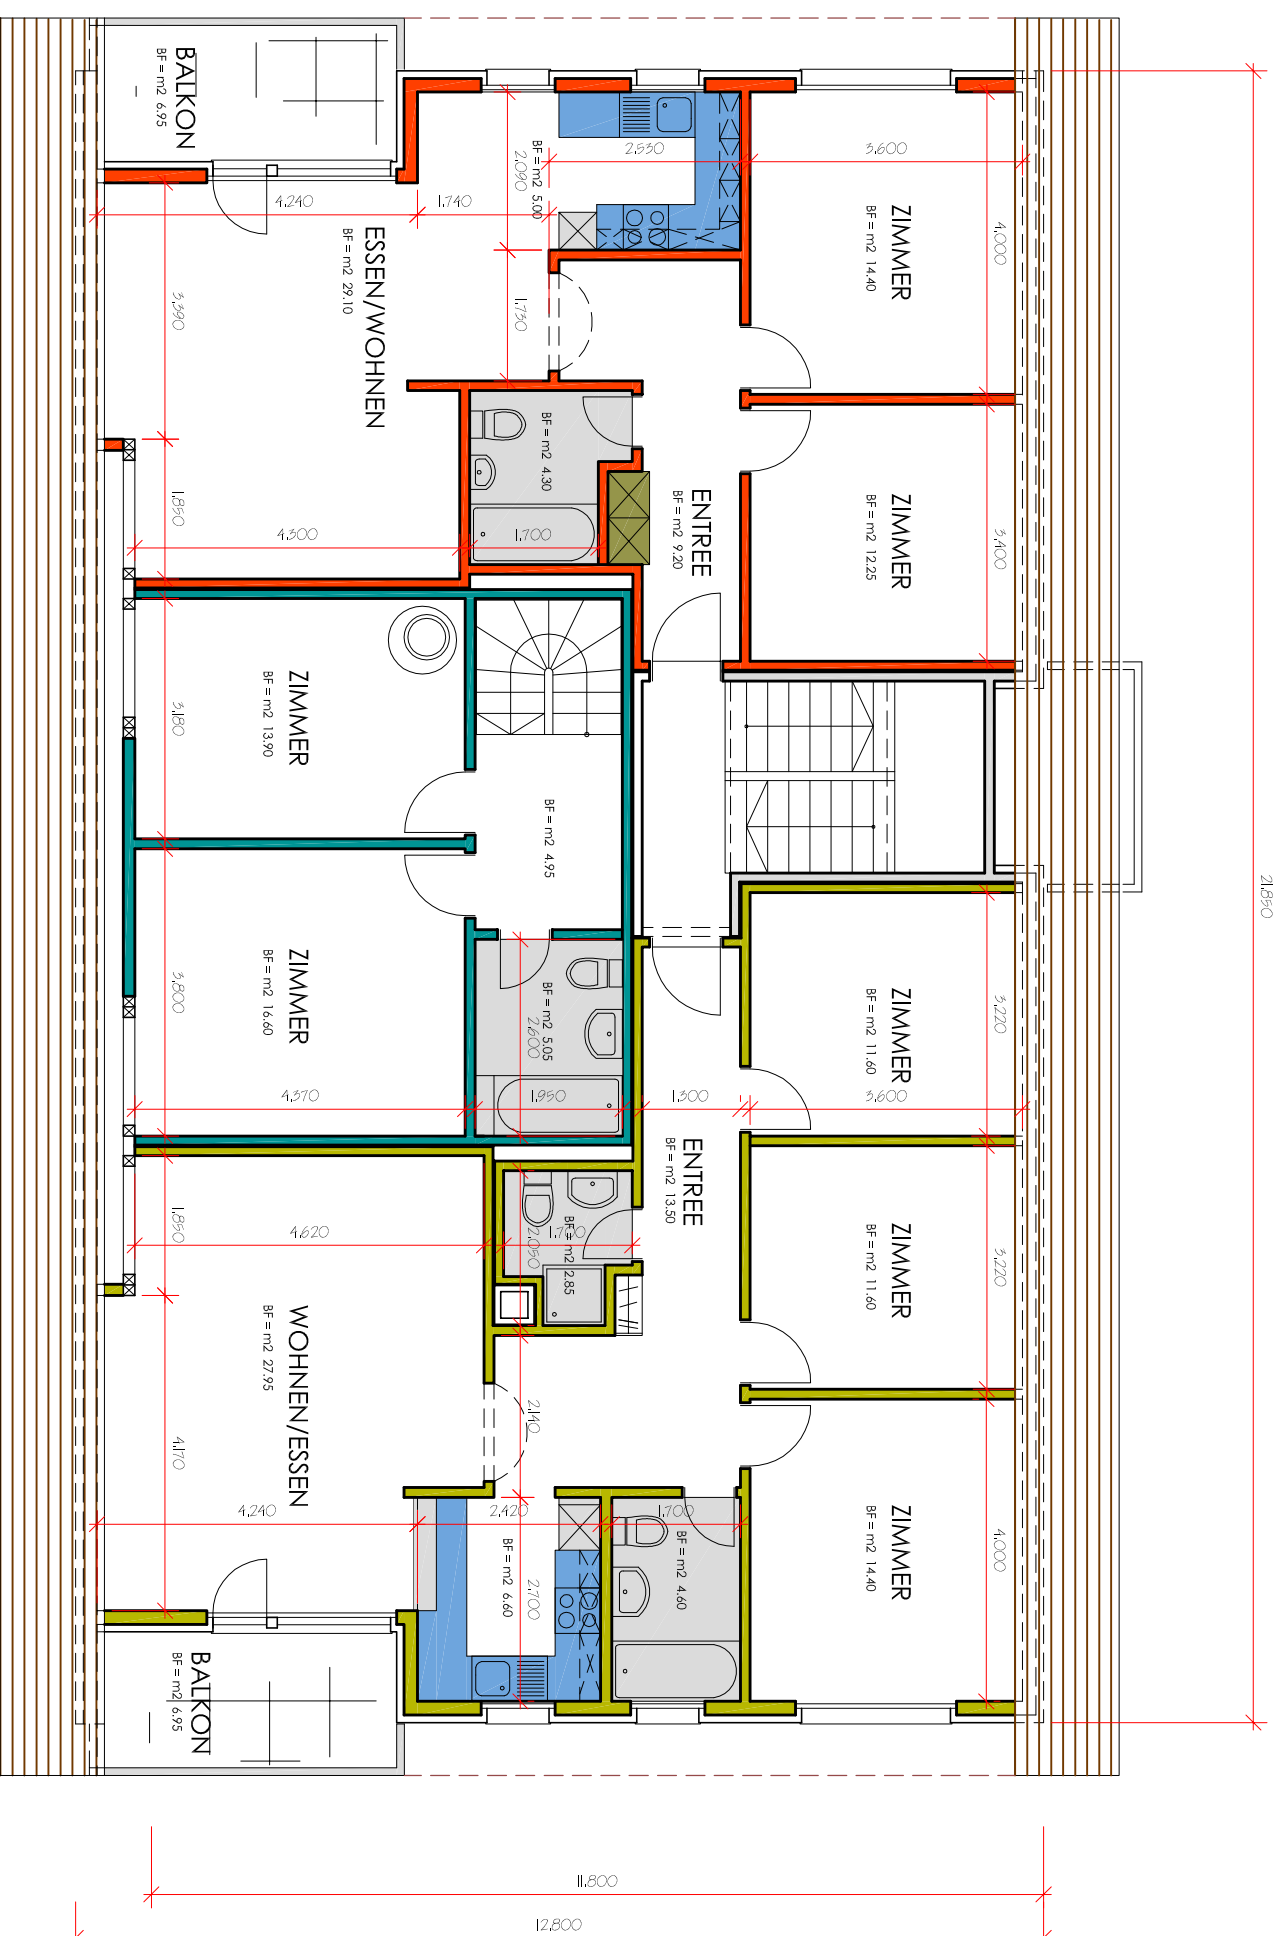

3 1/2 ZI.-WOHNUNG  
BF = m<sup>2</sup> 74.25

3 1/2 ZI.-DUPEX-WOHNUNG  
OG BF = m<sup>2</sup> 48.35 / DG BF = m<sup>2</sup> 40.50 = m<sup>2</sup> 88.85

4 1/2 ZI.-WOHNUNG  
BF = m<sup>2</sup> 93.10